

位置図



越前市役所


武生駅
(ハピラインふくい線)

武生中央公園

対象不動産




0 1/6500 300m

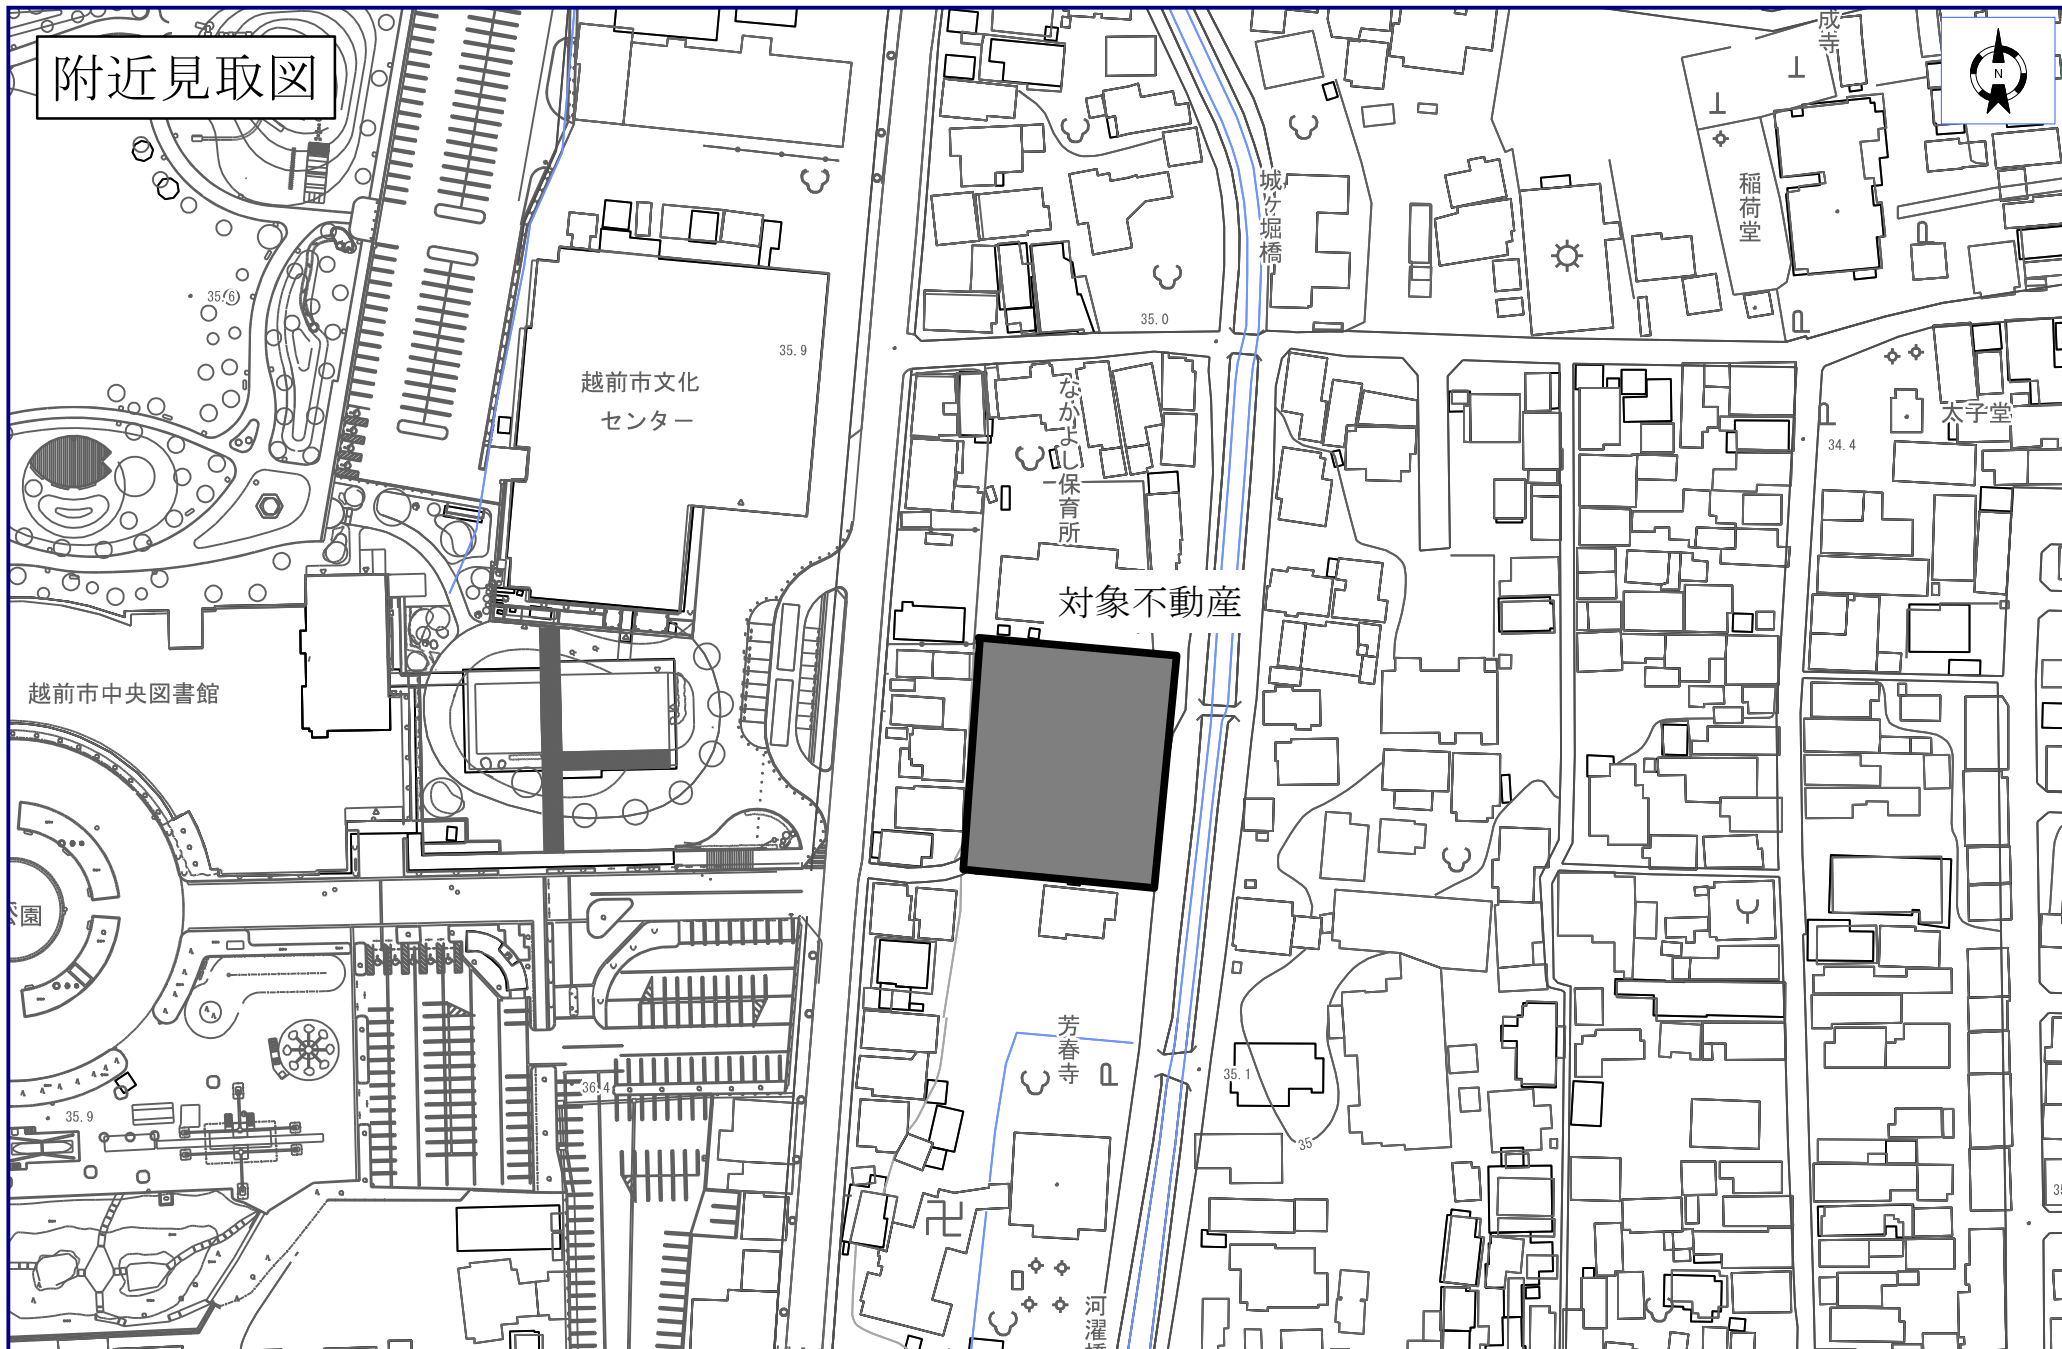



縮尺 1/250

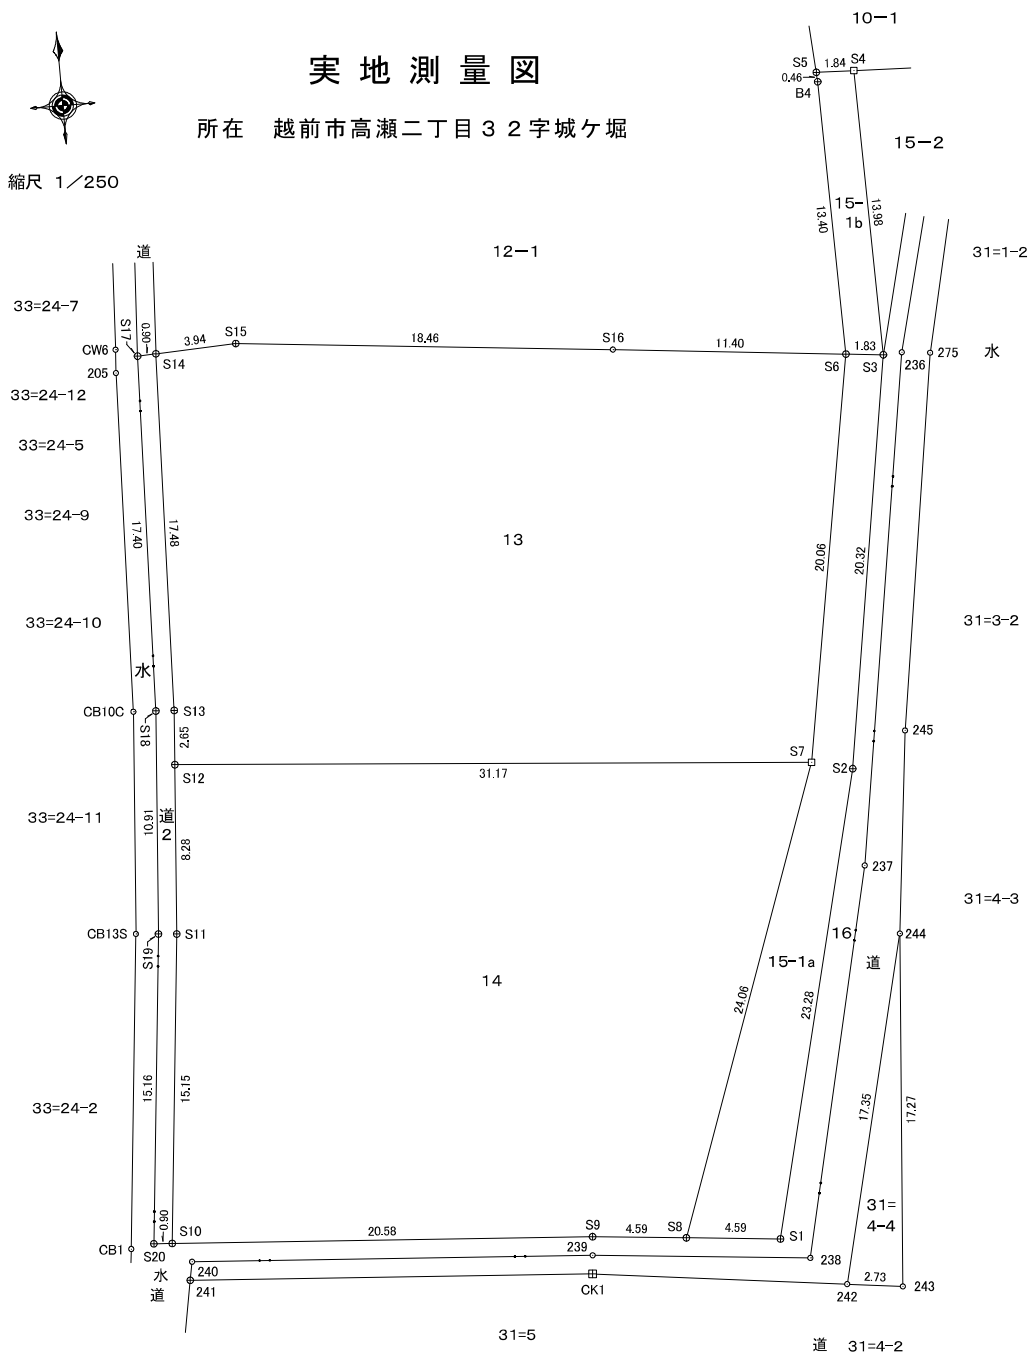

地 番	道2			
NO	X _n	Y _n	Y _{n+1} -Y _{n-1}	X _n ・(Y _{n+1} -Y _{n-1})
S10	-11218.884	14508.462	2.466	-27665.767944
S11	-11203.813	14510.029	2.207	-24726.815291
S12	-11195.554	14510.669	0.845	-9460.243130
S13	-11192.904	14510.874	0.860	-9625.897740
S14	-11175.430	14511.529	-0.248	2771.506640
S17	-11175.464	14510.626	-1.555	17377.846520
S18	-11192.852	14509.974	-1.494	16722.120888
S19	-11203.732	14509.132	-2.411	27012.197852
S20	-11218.819	14507.563	-0.670	7516.608730
			合 計	-78.443175
			面 積	39.2215875
			地 積	39.22
				m ²