

位置図



越前市役所


武生駅
(ハピラインふくい線)

武生中央公園

対象不動産



0 1/6500 300m

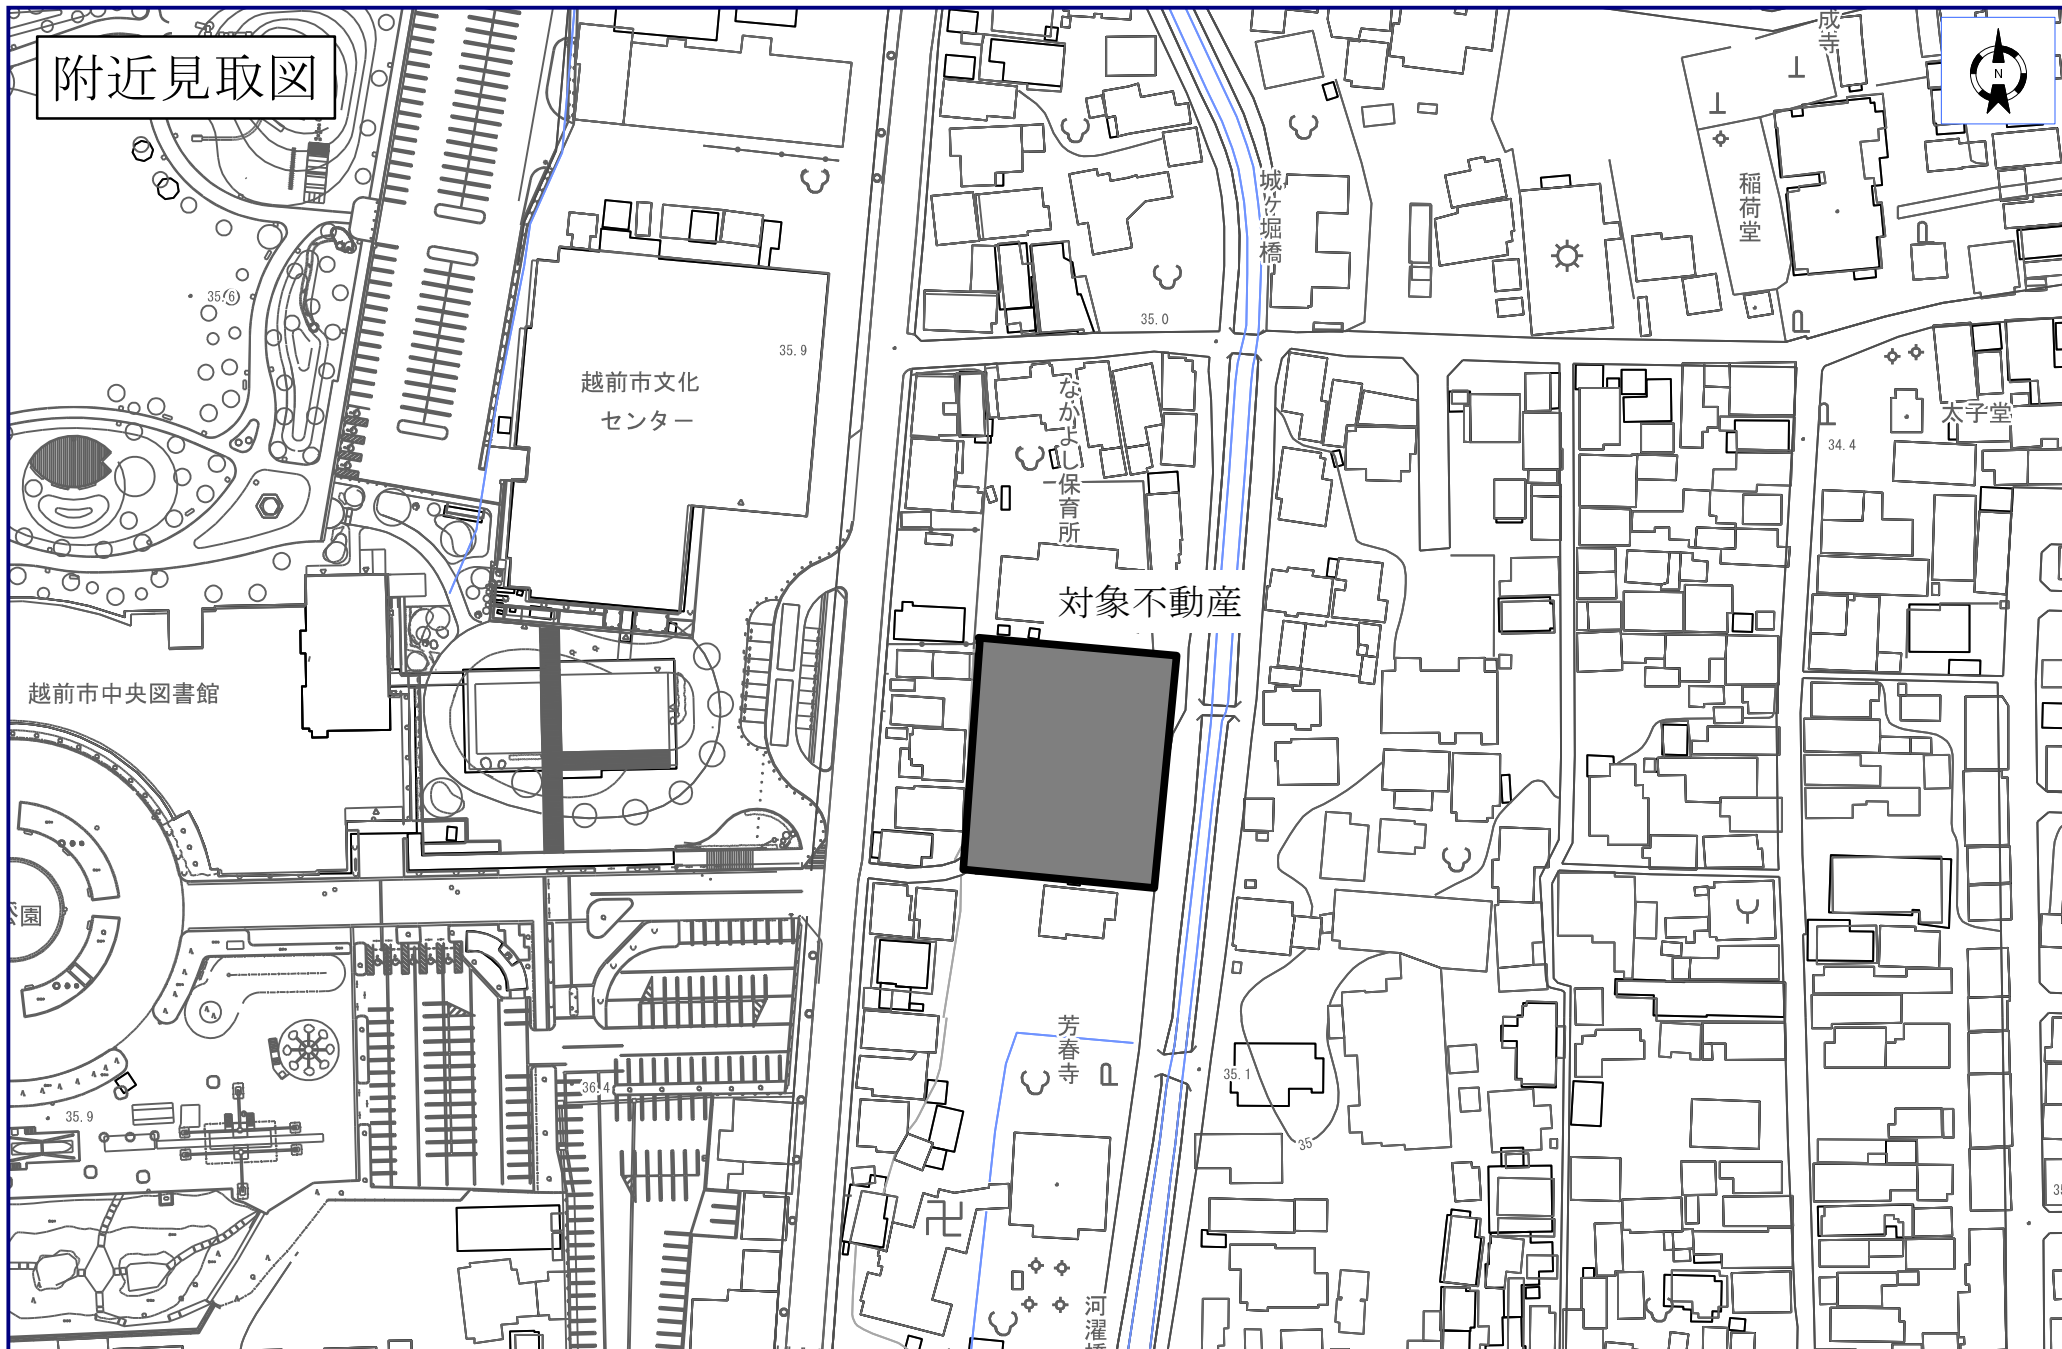


0 1/1500 80m



実地測量図

所在 越前市高瀬二丁目32字城ヶ堀

縮尺 1/250

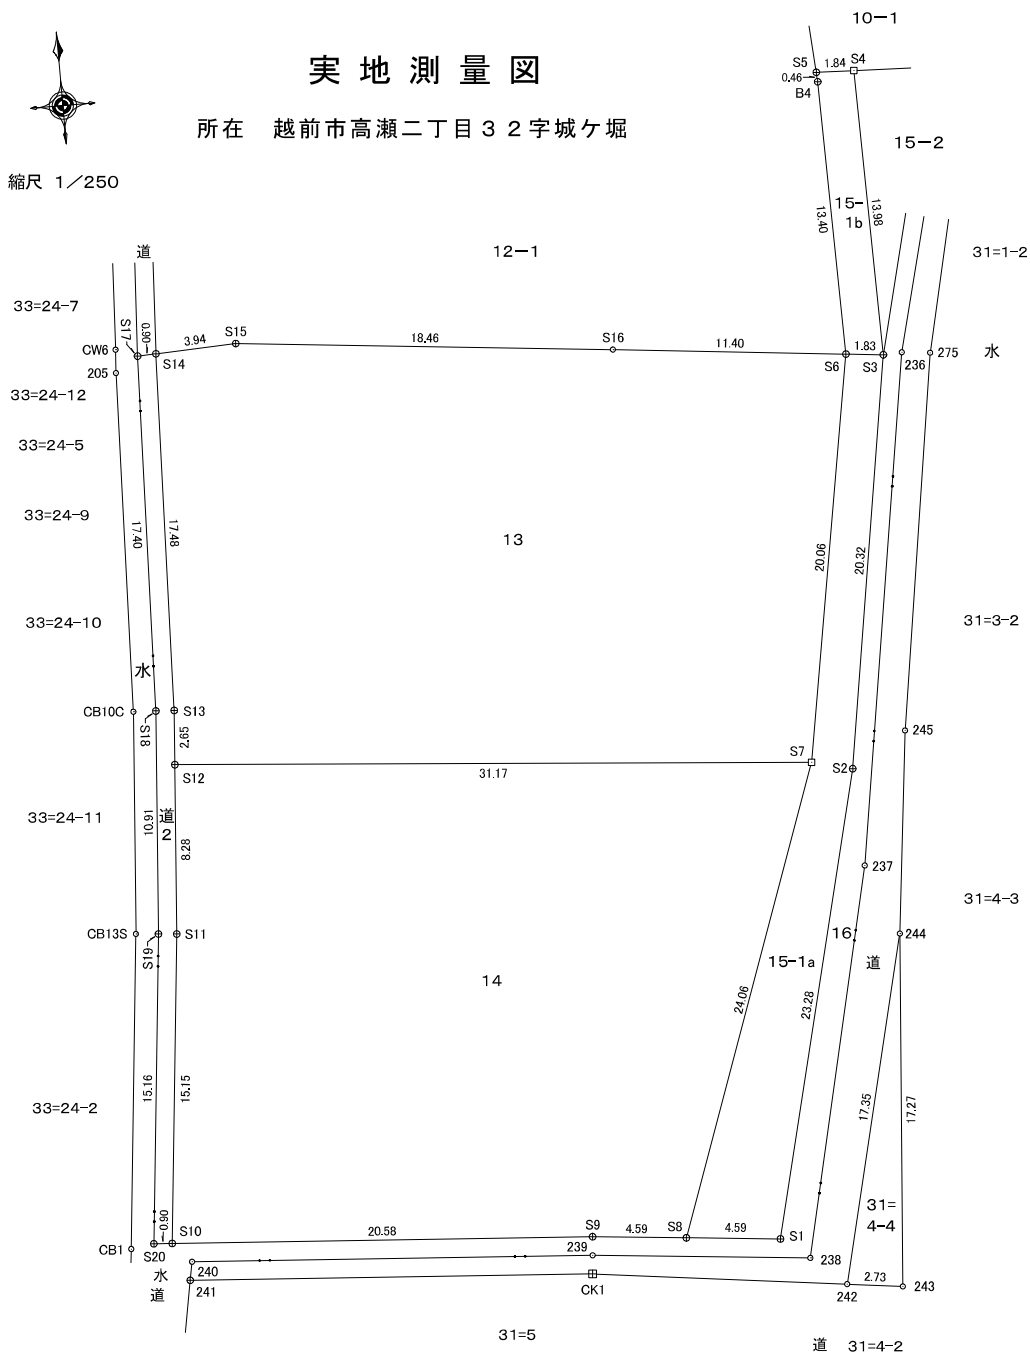

地 番	13			
NO	X _n	Y _n	Y _{n+1} -Y _{n-1}	X _n ・(Y _{n+1} -Y _{n-1})
S6	-11178.440	14545.179	-7.887	88164.356280
S16	-11177.209	14533.840	-29.704	332007.816136
S15	-11175.274	14515.475	-22.311	249331.538214
S14	-11175.430	14511.529	-4.601	51418.153430
S13	-11192.904	14510.874	-0.860	9625.897440
S12	-11195.554	14510.669	30.853	-345416.427562
S7	-11198.205	14541.727	34.510	-386450.054550
			合 計	-1318.720612
			面 積	659.3603060
			地 積	659.36 m ²

地 番	14			
NO	X _n	Y _n	Y _{n+1} -Y _{n-1}	X _n ・(Y _{n+1} -Y _{n-1})
S12	-11195.554	14510.669	-31.698	354876.670692
S11	-11203.813	14510.029	-2.207	24726.815291
S10	-11218.884	14508.462	18.965	-212766.135060
S9	-11220.380	14528.994	25.104	-281676.419520
S8	-11220.842	14533.566	12.733	-142874.981186
S7	-11198.205	14541.727	-22.897	256405.299885
合 計				-1308.749898
面 積				654.3749490
地 積				654.37 m ²

地 番	15-1a			
NO	X _n	Y _n	Y _{n+1} -Y _{n-1}	X _n ・(Y _{n+1} -Y _{n-1})
S1	-11221.305	14538.139	10.142	-113806.475310
S2	-11198.695	14543.708	8.863	-99254.033785
S3	-11178.638	14547.002	1.471	-16443.776498
S6	-11178.440	14545.179	-5.275	58966.271000
S7	-11198.205	14541.727	-11.613	130044.754665
S8	-11220.842	14533.566	-3.588	40260.381096
合 計				-232.878832
面 積				116.4394160
地 積				116.43 m ²

地 番	15-1b			
NO	X _n	Y _n	Y _{n+1} -Y _{n-1}	X _n ・(Y _{n+1} -Y _{n-1})
S3	-11178.638	14547.002	1.619	-18098.214922
S4	-11164.655	14546.798	-2.046	22842.884130
S5	-11164.574	14544.956	-1.815	20263.701810
B4	-11165.041	14544.983	0.223	-2489.804143
S6	-11178.440	14545.179	2.019	-22569.270360
合 計				-50.703485
面 積				25.3517425
地 積				25.35 m ²

地番	31-4-4			
NO	X_n	Y_n	$Y_{n+1}-Y_{n-1}$	$X_n \cdot (Y_{n+1}-Y_{n-1})$
242	-11223.800	14541.200	-1.388	15578.634400
243	-11224.154	14543.907	4.095	-45962.910630
244	-11206.930	14545.295	-2.707	30337.159510
合 計				-47.116720
面 積				23.5583600
地 積				23.55 m ²

地番	道2			
NO	X _n	Y _n	Y _{n+1} -Y _{n-1}	X _n ・(Y _{n+1} -Y _{n-1})
S10	-11218.884	14508.462	2.466	-27665.767944
S11	-11203.813	14510.029	2.207	-24726.815291
S12	-11195.554	14510.669	0.845	-9460.243130
S13	-11192.904	14510.874	0.860	-9625.897440
S14	-11175.430	14511.529	-0.248	2771.506640
S17	-11175.464	14510.626	-1.555	17377.846520
S18	-11192.852	14509.974	-1.494	16722.120888
S19	-11203.732	14509.132	-2.411	27012.197852
S20	-11218.819	14507.563	-0.670	7516.608730
			合計	-78.443175
			面積	39.2215875
			地積	39.22㎡